


延边革命烈士陵园管理中心宗地图 (公园街道)

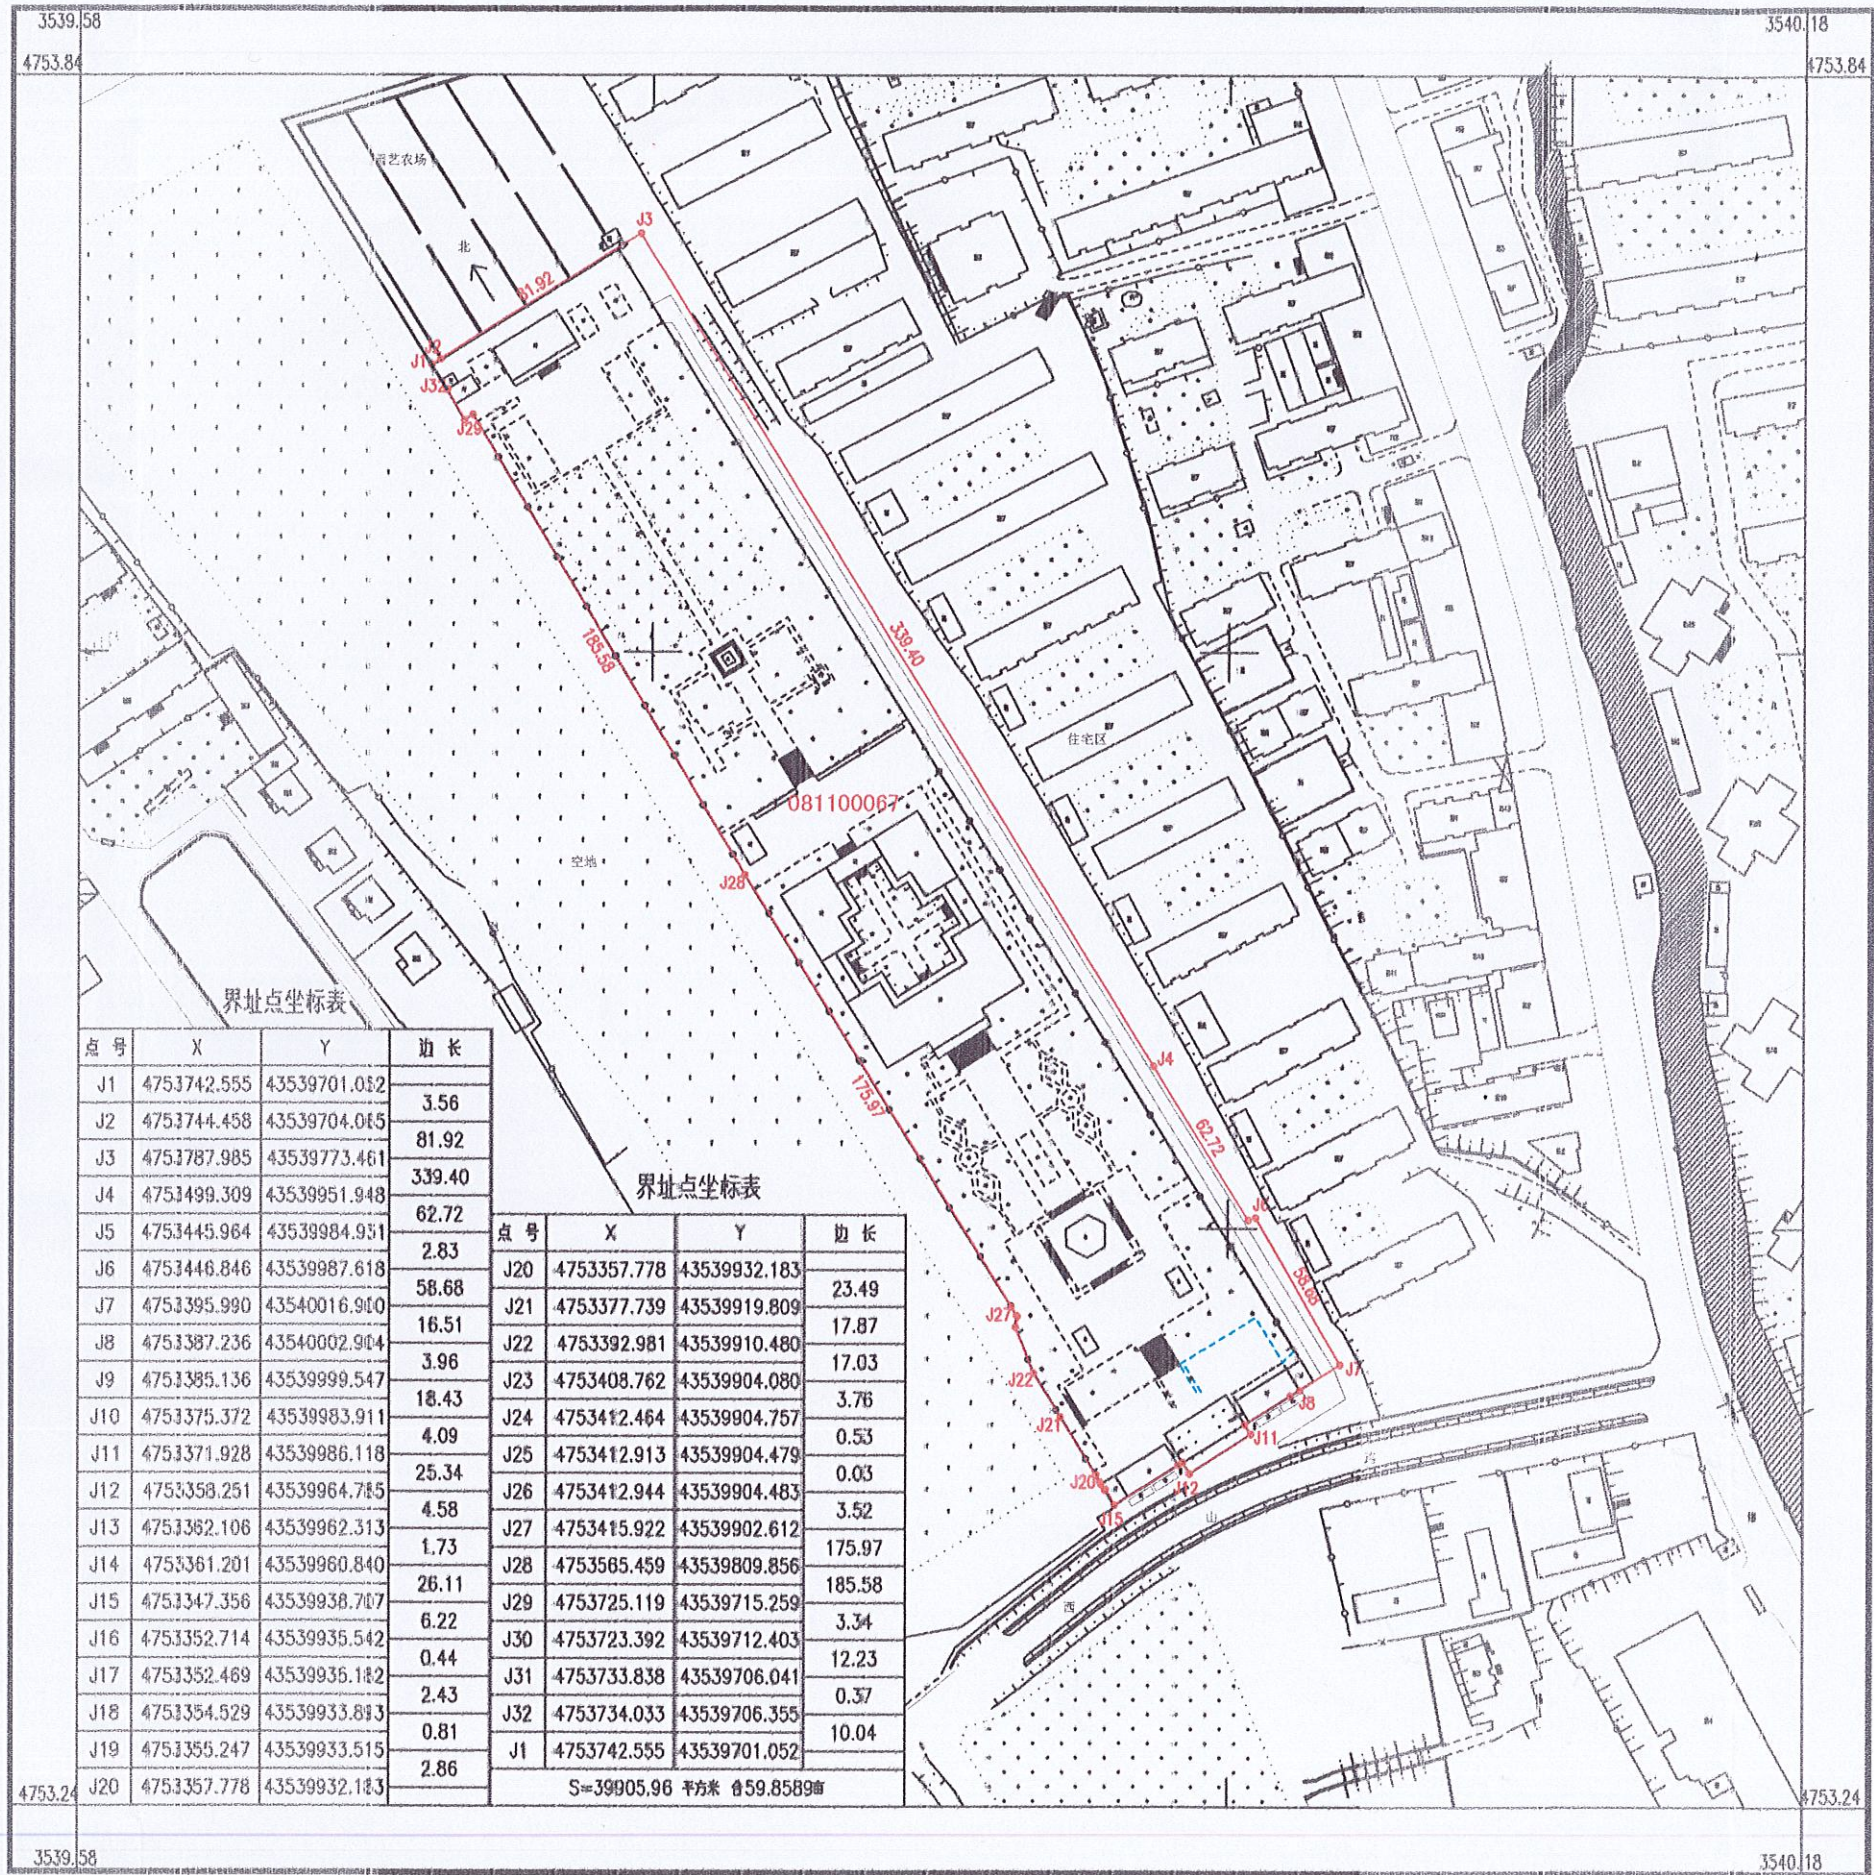

界址点坐标表

点号	X	Y	边长
J1	4753742.555	43539701.052	3.56
J2	4753744.458	43539704.065	81.92
J3	4753787.985	43539773.461	339.40
J4	4753499.309	43539951.948	62.72
J5	4753445.964	43539984.931	2.83
J6	4753446.846	43539987.618	58.68
J7	4753395.990	43540016.900	16.51
J8	4753387.236	43540002.904	3.96
J9	4753385.136	43539999.547	18.43
J10	4753375.372	43539983.911	4.09
J11	4753371.928	43539986.118	25.34
J12	4753358.251	43539964.785	4.58
J13	4753362.106	43539962.313	1.73
J14	4753361.201	43539960.840	26.11
J15	4753347.356	43539938.707	6.22
J16	4753352.714	43539935.542	0.44
J17	4753352.469	43539936.182	2.43
J18	4753354.529	43539933.893	0.81
J19	4753355.247	43539933.515	2.86
J20	4753357.778	43539932.183	

界址点坐标表

点号	X	Y	边长
J20	4753357.778	43539932.183	23.49
J21	4753377.739	43539919.809	17.87
J22	4753392.981	43539910.480	17.03
J23	4753408.762	43539904.080	3.76
J24	4753412.464	43539904.757	0.53
J25	4753412.913	43539904.479	0.03
J26	4753412.944	43539904.483	3.52
J27	4753415.922	43539902.612	175.97
J28	4753565.459	43539809.856	185.58
J29	4753725.119	43539715.259	3.34
J30	4753723.392	43539712.403	12.23
J31	4753733.838	43539706.041	0.37
J32	4753734.033	43539706.355	10.04
J1	4753742.555	43539701.052	

S=39905.96 平方米 059.8589亩

延吉天远土地勘测规划有限公司

2000国家大地坐标系
1985国家高程基准，等高距为1
国家基本比例尺地图图式GB/T20257.1-2017
2024年11月数字化制图

1:2000

测量员：
绘图员：蔡美玲
检查员：于庆军